




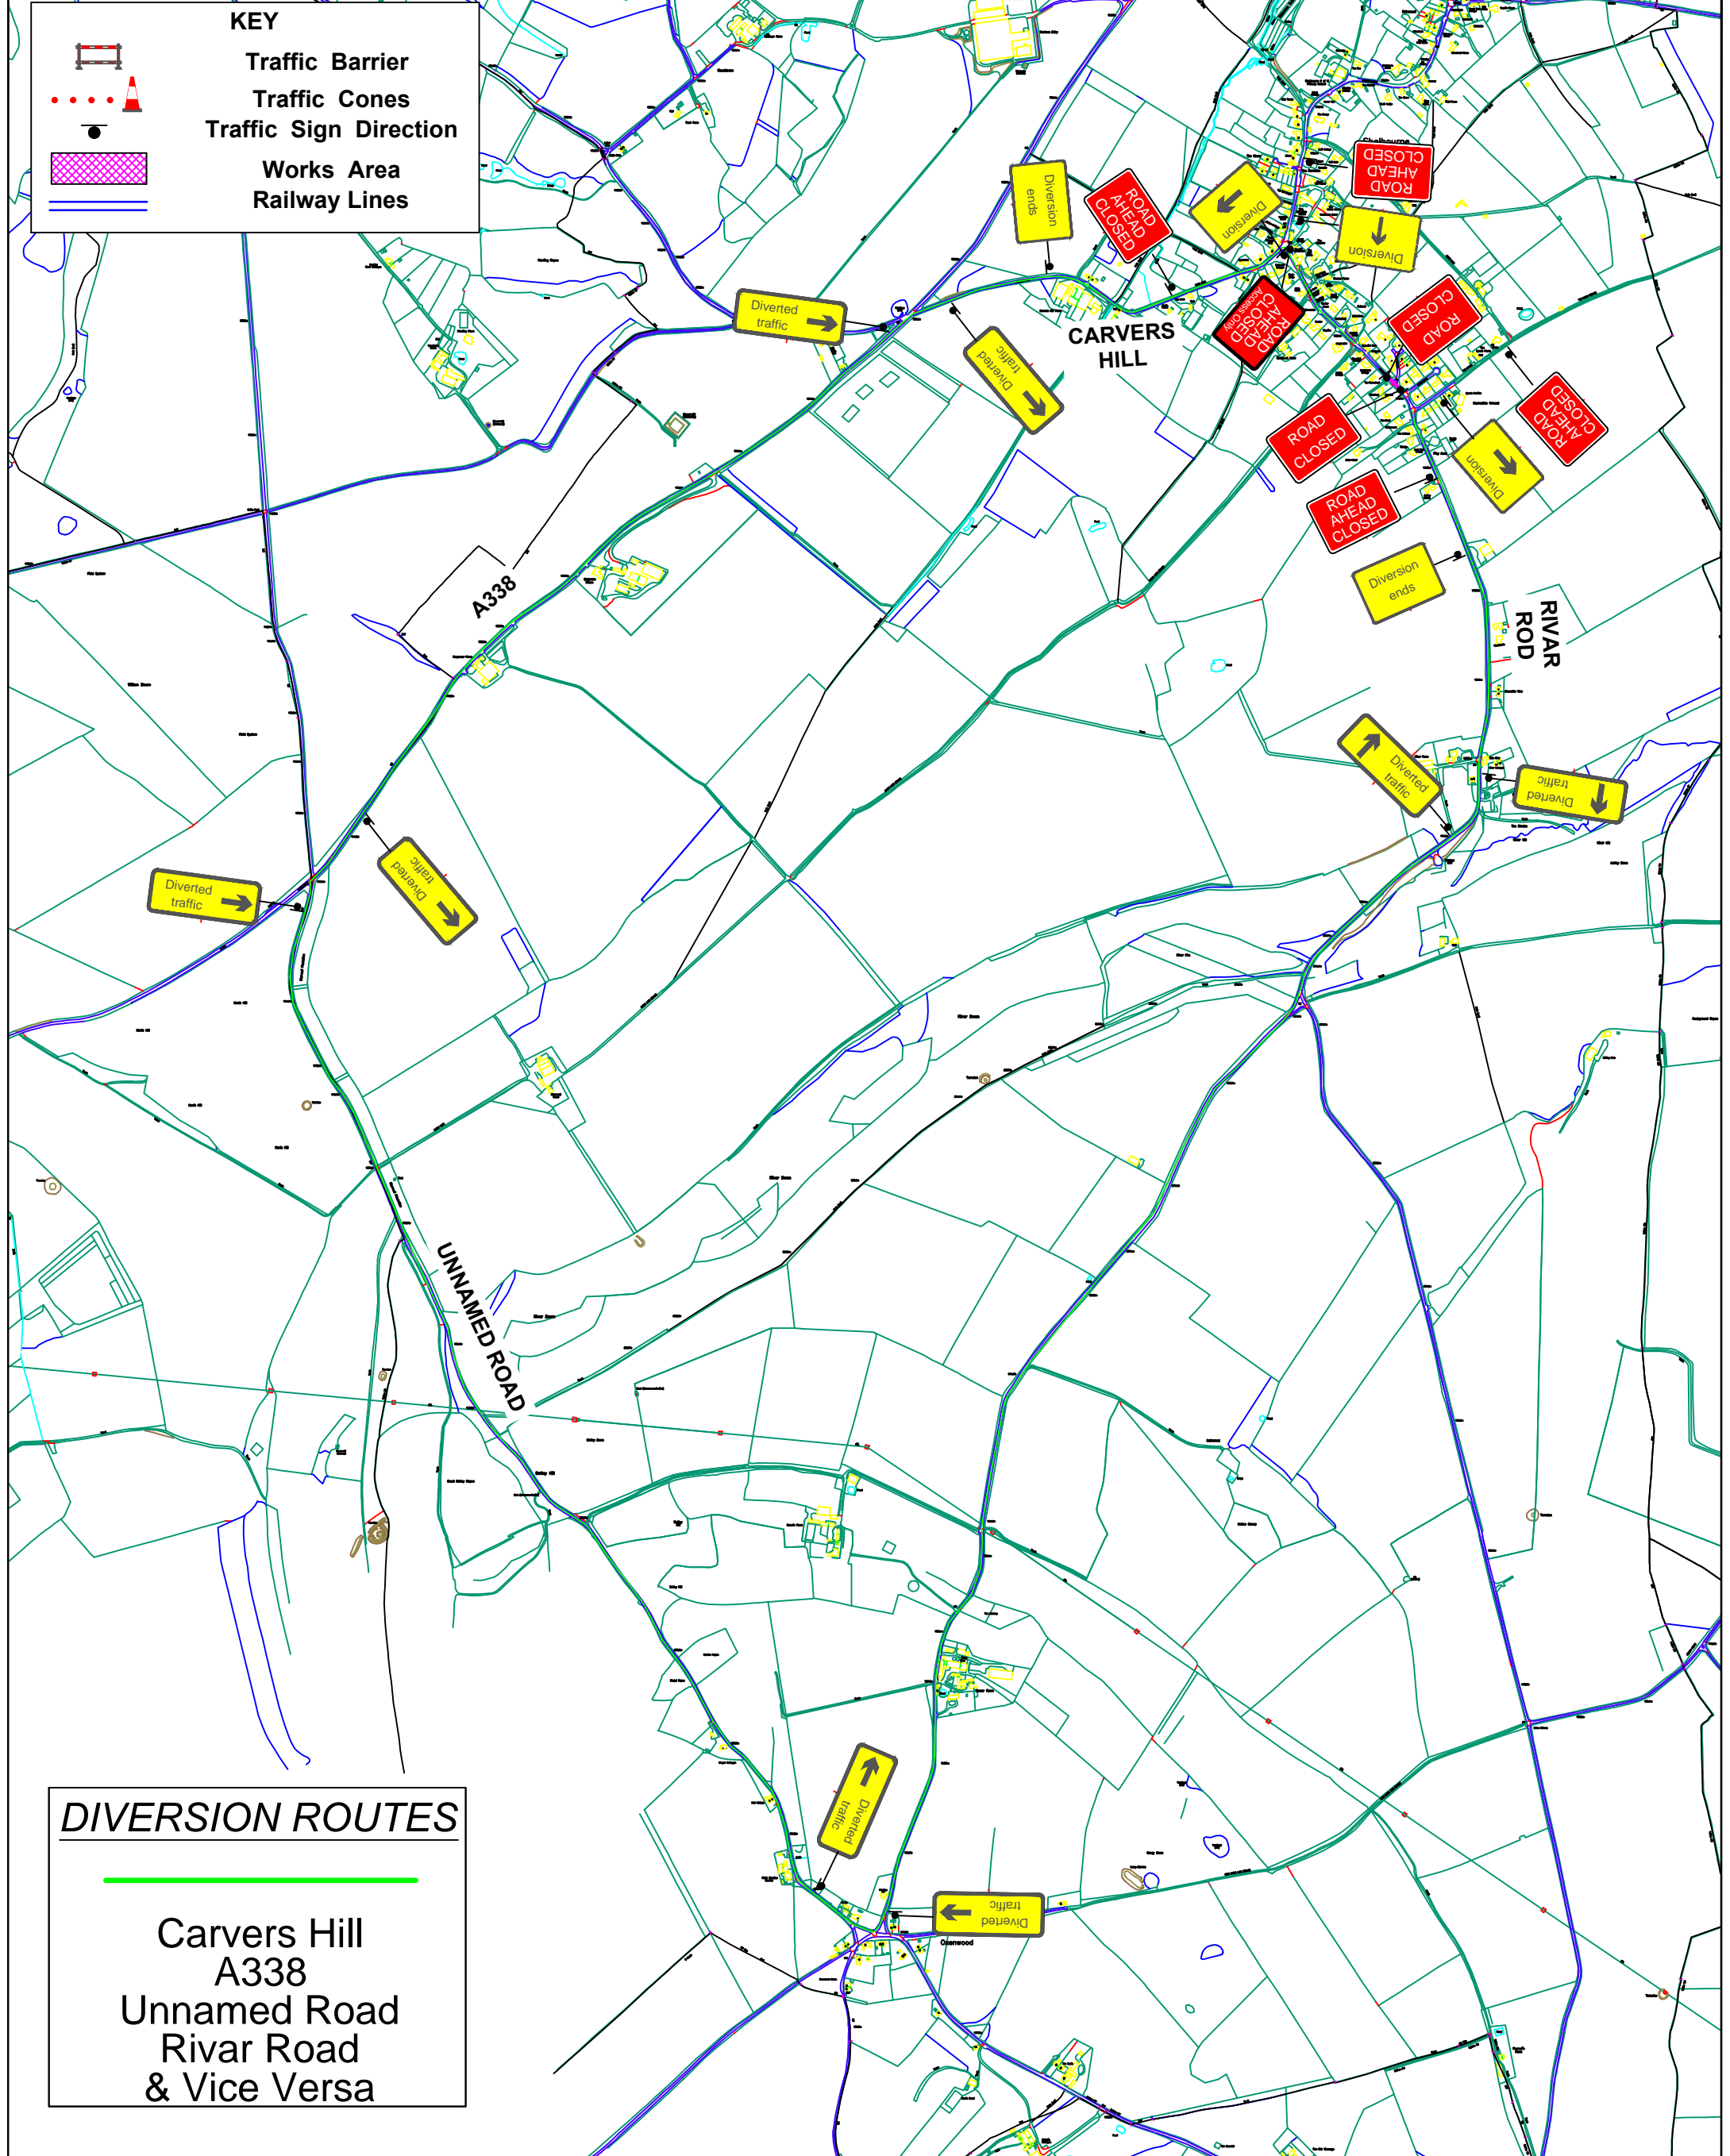







KEY

-  Traffic Barrier
-  Traffic Cones
-  Traffic Sign Direction
-  Works Area
-  Railway Lines



DIVERSION ROUTES

-  Carvers Hill
-  A338
-  Unnamed Road
-  Rivar Road
-  & Vice Versa



Managers House, Waylands
Treatment Works
Molesey Road,
Herham, Walton on Thames,
Surrey KT12 3PB
Tel: 0800 6444 654
Web: www.tglgroup.co.uk
Email
tmdrawings@tglgroup.co.uk

TGL Group Ltd

**RIVAR ROAD JNC THE RIDINGS,
WILTSHIRE, SN8 3PU
ROAD CLOSURE AND DIVERSION**

- 1 TEMPORARY TRAFFIC MANAGEMENT IS SET IN ACCORDANCE WITH CHAPTER 8 AND SAFE WORKING PRACTICES.
- 2 ALL BUS STOPS, PARKING/LOADING BAYS TO BE SUSPENDED PRIOR TO WORKS COMMENCING.
- 3 WORKS VEHICLES TO BE PARKED IN THE WORKS AREA.



CAPPAGH

Drawing No

1106.10

DATE 22/08/19

DRAWN BY TGL DH

CHECKED TGL AP

SCALE N.T.S.